
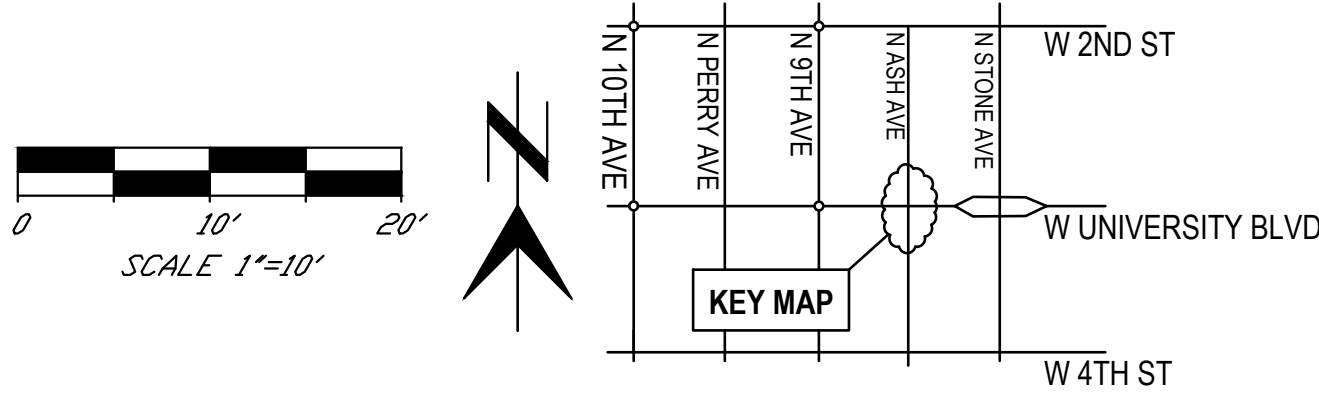


W UNIVERSITY BLVD AND N ASH AVE CHICANE


PROJECT SITE LOCATION:
INTERSECTION OF ASH AVE AND UNIVERSITY BLVD.

PROJECT SCOPE:
ONE WATER-HARVESTING, TRAFFIC-CALMING CHICANE OR CURB EXTENSION.
THERE ARE MULTIPLE CHICANES AT THE CLOSEST INTERSECTION TO THE WEST ON UNIVERSITY BLVD AND 9TH AVENUE. THE NEW CHICANE WILL BE DIFFERENT TO ALLOW FOR BACK-IN PARKING BETWEEN THE NEW CHICANE AND THE CLOSEST EXISTING CHICANE. THE STOP SIGN DUE NORTH OF THE NEW CHICANE WILL BE RELOCATED TO THE SOUTHEAST CORNER OF THE NEW CHICANE.

UNIVERSITY BLVD IS A BICYCLE BOULEVARD.


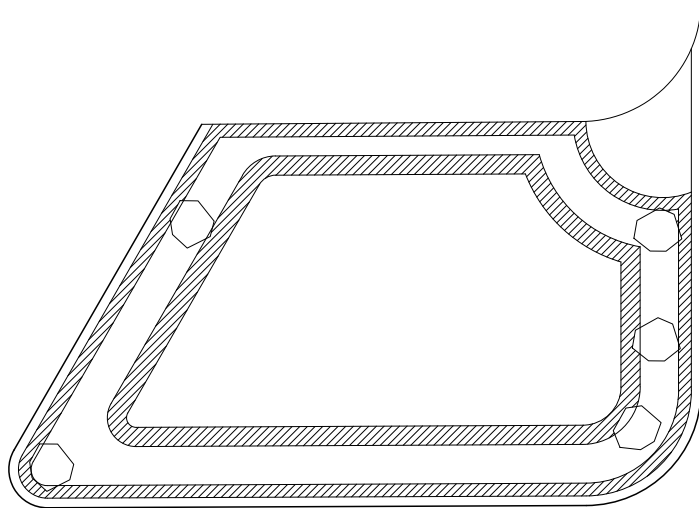


NO.	DATE	REVISION	BY	CHKD.	APPR.		DEPARTMENT OF TRANSPORTATION AND MOBILITY/ENGINEERING DIVISION				1
							COVER SHEET - W UNIVERSITY BLVD AND ASH AVE CHICANE				OF
											5
						 CITY OF TUCSON	DRWN. BY O. R. PONCE JAN 20	CHKD. BY JAN 20	APPR. BY JAN 20	SCALE: 1" = 10'	PLAN NO.

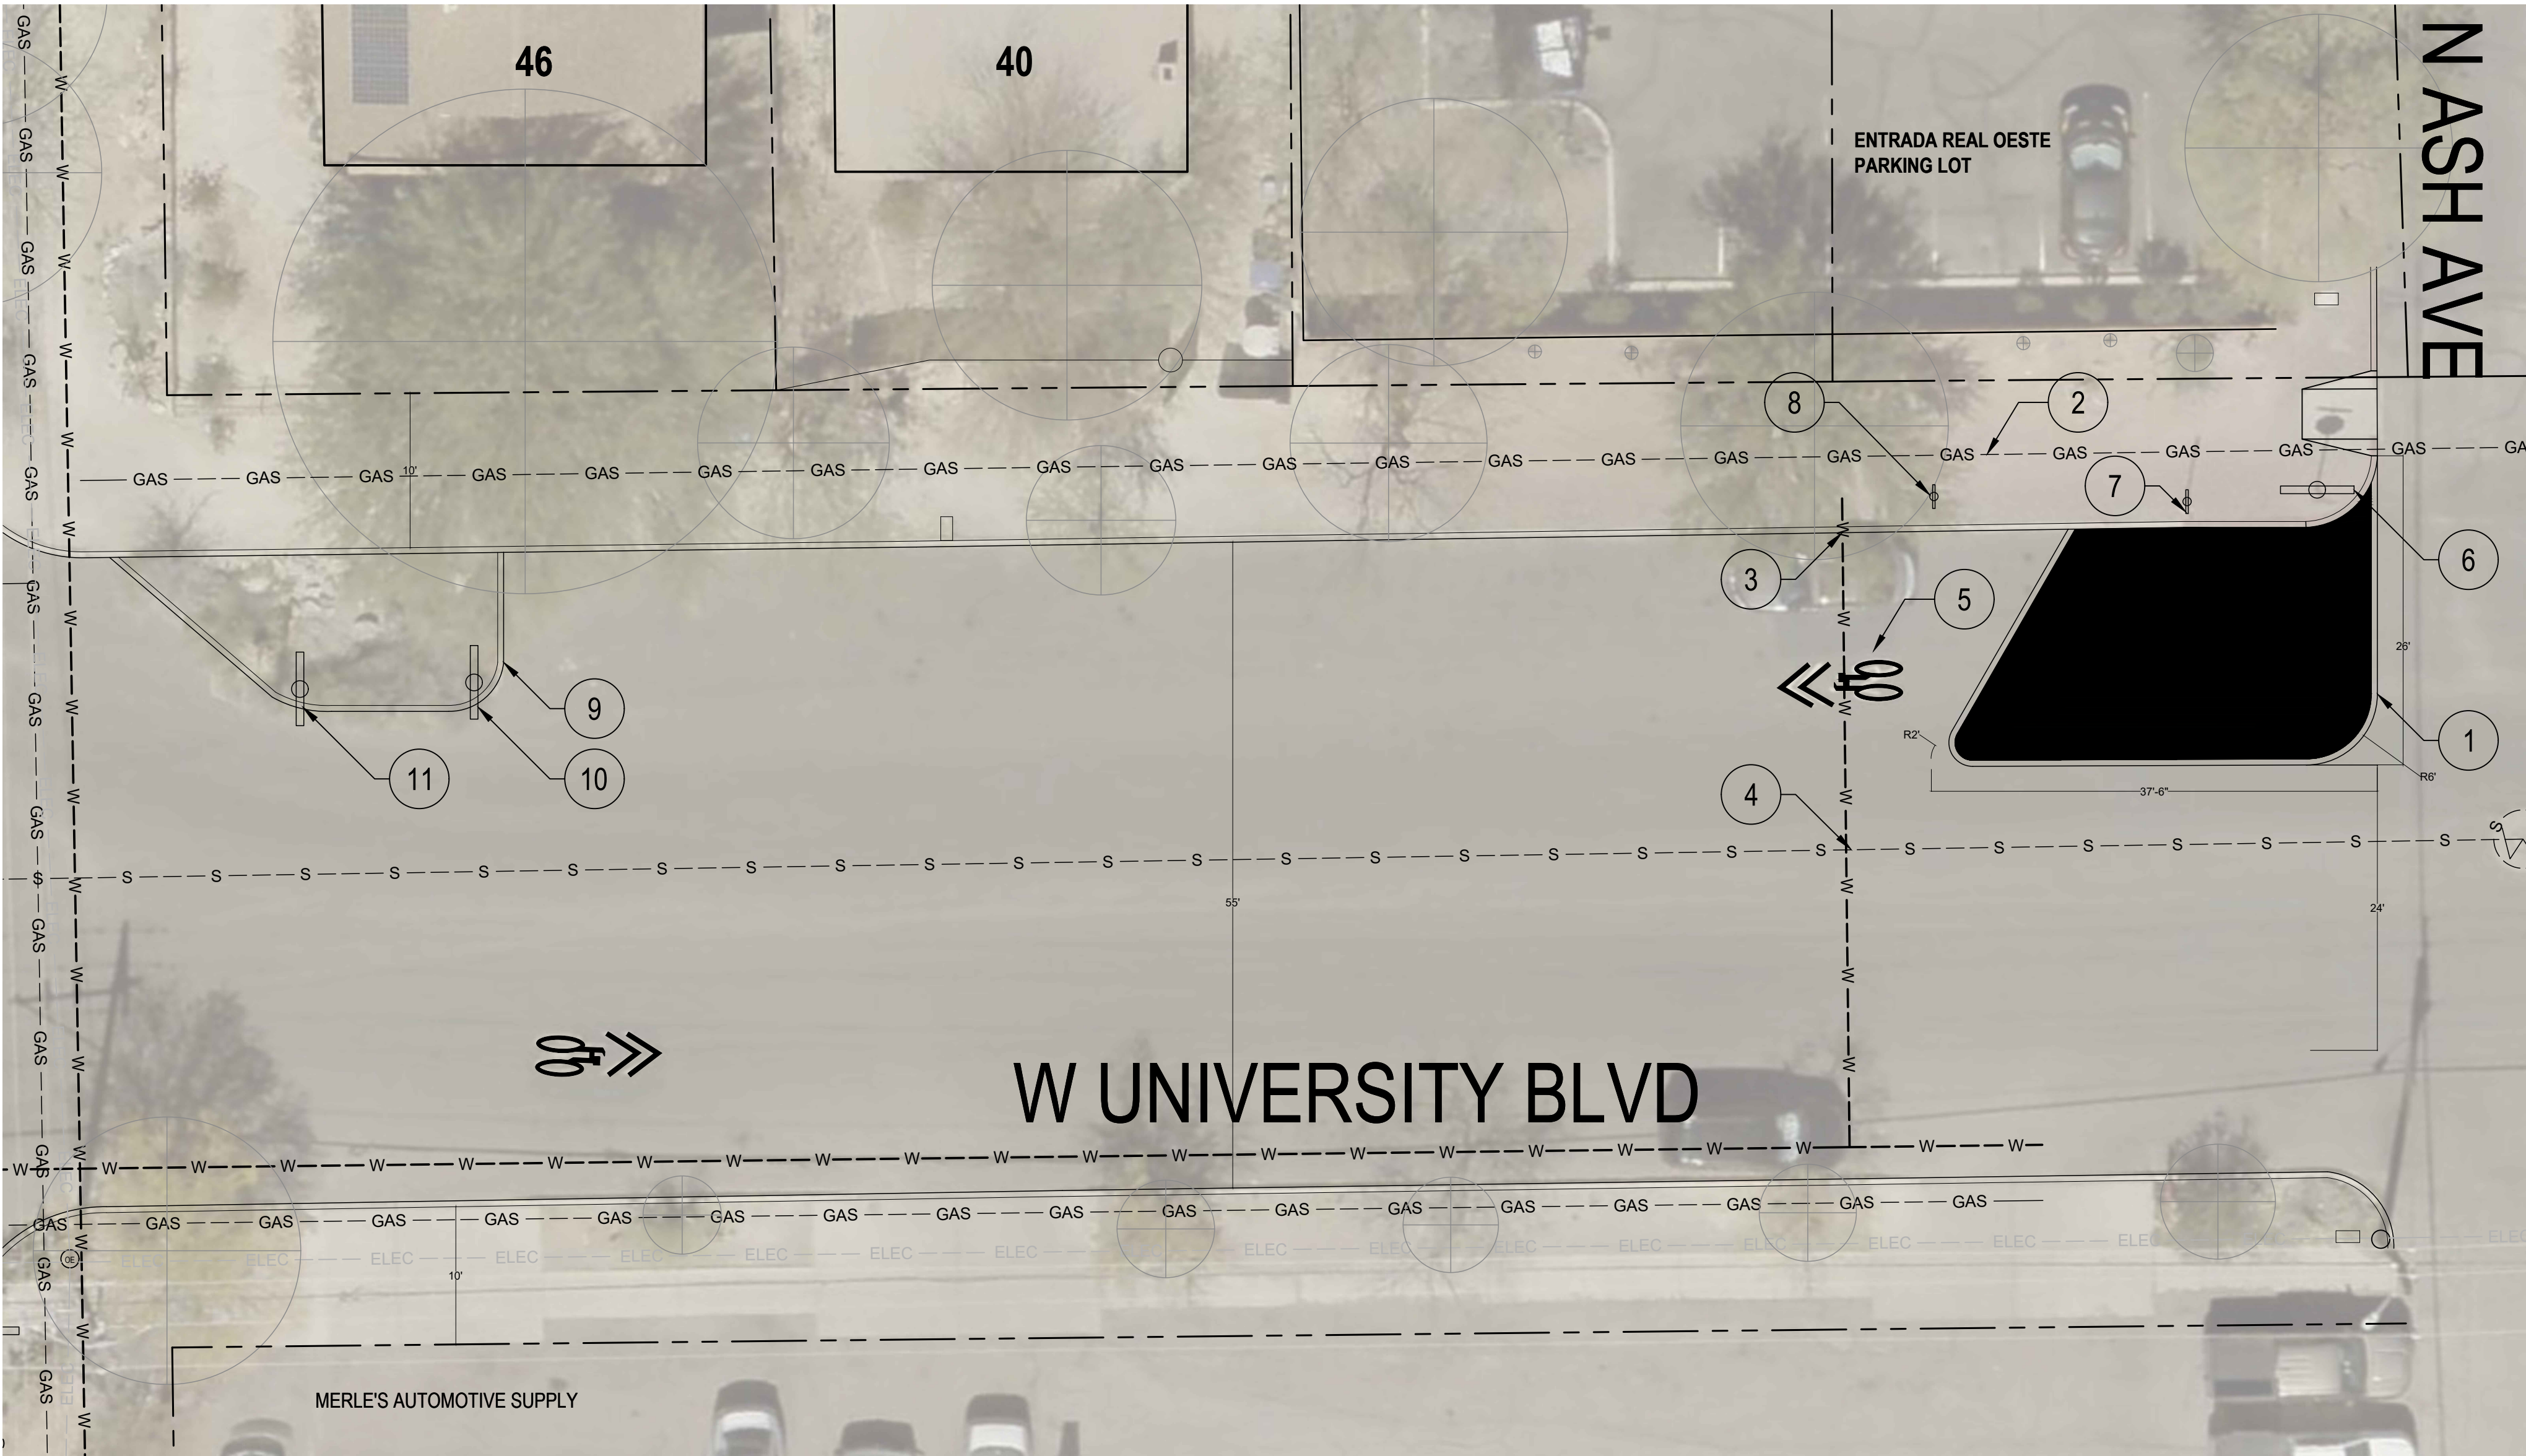

KEYNOTES

KEYNOTE RANGE	DESCRIPTION
1	-PROPOSED NEW-NE CHICANE BEGINS WHERE CORNER BEND OF STREET CURB STARTS (JOINT IN CURB). THIS IS SO THE CHICANE EXTENDS FROM THE EXISTING CURB ONTO THE ROAD
2	GAS LINE ON NORTH SIDE OF UNIVERSITY BLVD IS 6' NORTH OF EAST-WEST STREET CURB
3	WATER LINE GOING NORTH-SOUTH ACROSS UNIVERSITY BLVD CONNECTS AT EXISTING WATER METER LOCATED NORTH OF EAST-WEST STREET CURB. THE METER IS 39' WEST OF JOINT IN CURB.
4	SEWER RUNS DOWN MIDDLE OF 4TH ST
5	EXISTING BIKE LANE SYMBOL
6	EXISTING STOP SIGN - SEE HARDSCAPE SHEET FOR NEW LOCATION WITHIN PROPOSED CHICANE
7	EXISTING NO PARKING SIGN
8	EXISTING BIKE BLVD SIGN
9	EXISTING CHICANE
10	EXISTING BIKE BLVD SIGN WITHIN EXISTING CHICANE
11	EXISTING KEEP RIGHT TRAFFIC CIRCLE SIGN WITHIN EXISTING CHICANE

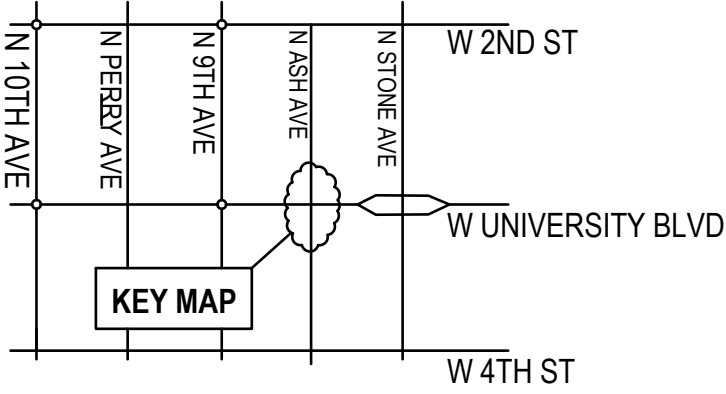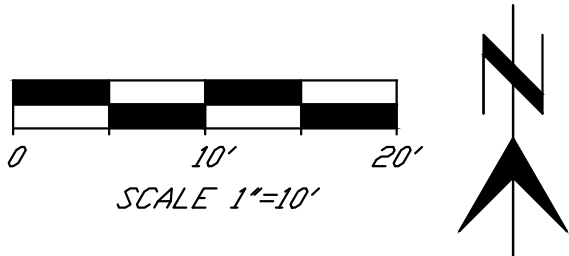

DESIGNED BY B. LANCASTER

NO.	DATE	REVISION	BY	CHKD.	APPR.

DEPARTMENT OF TRANSPORTATION AND MOBILITY/ENGINEERING DIVISION

DEMO SHEET - W UNIVERSITY BLVD AND ASH AVE CHICANE




DRWN. BY **O. R. PONCE**
JAN 20

CHKD. BY
JAN 20

APPR. BY
JAN 20

SCALE: 1" = 10'
PLAN NO.


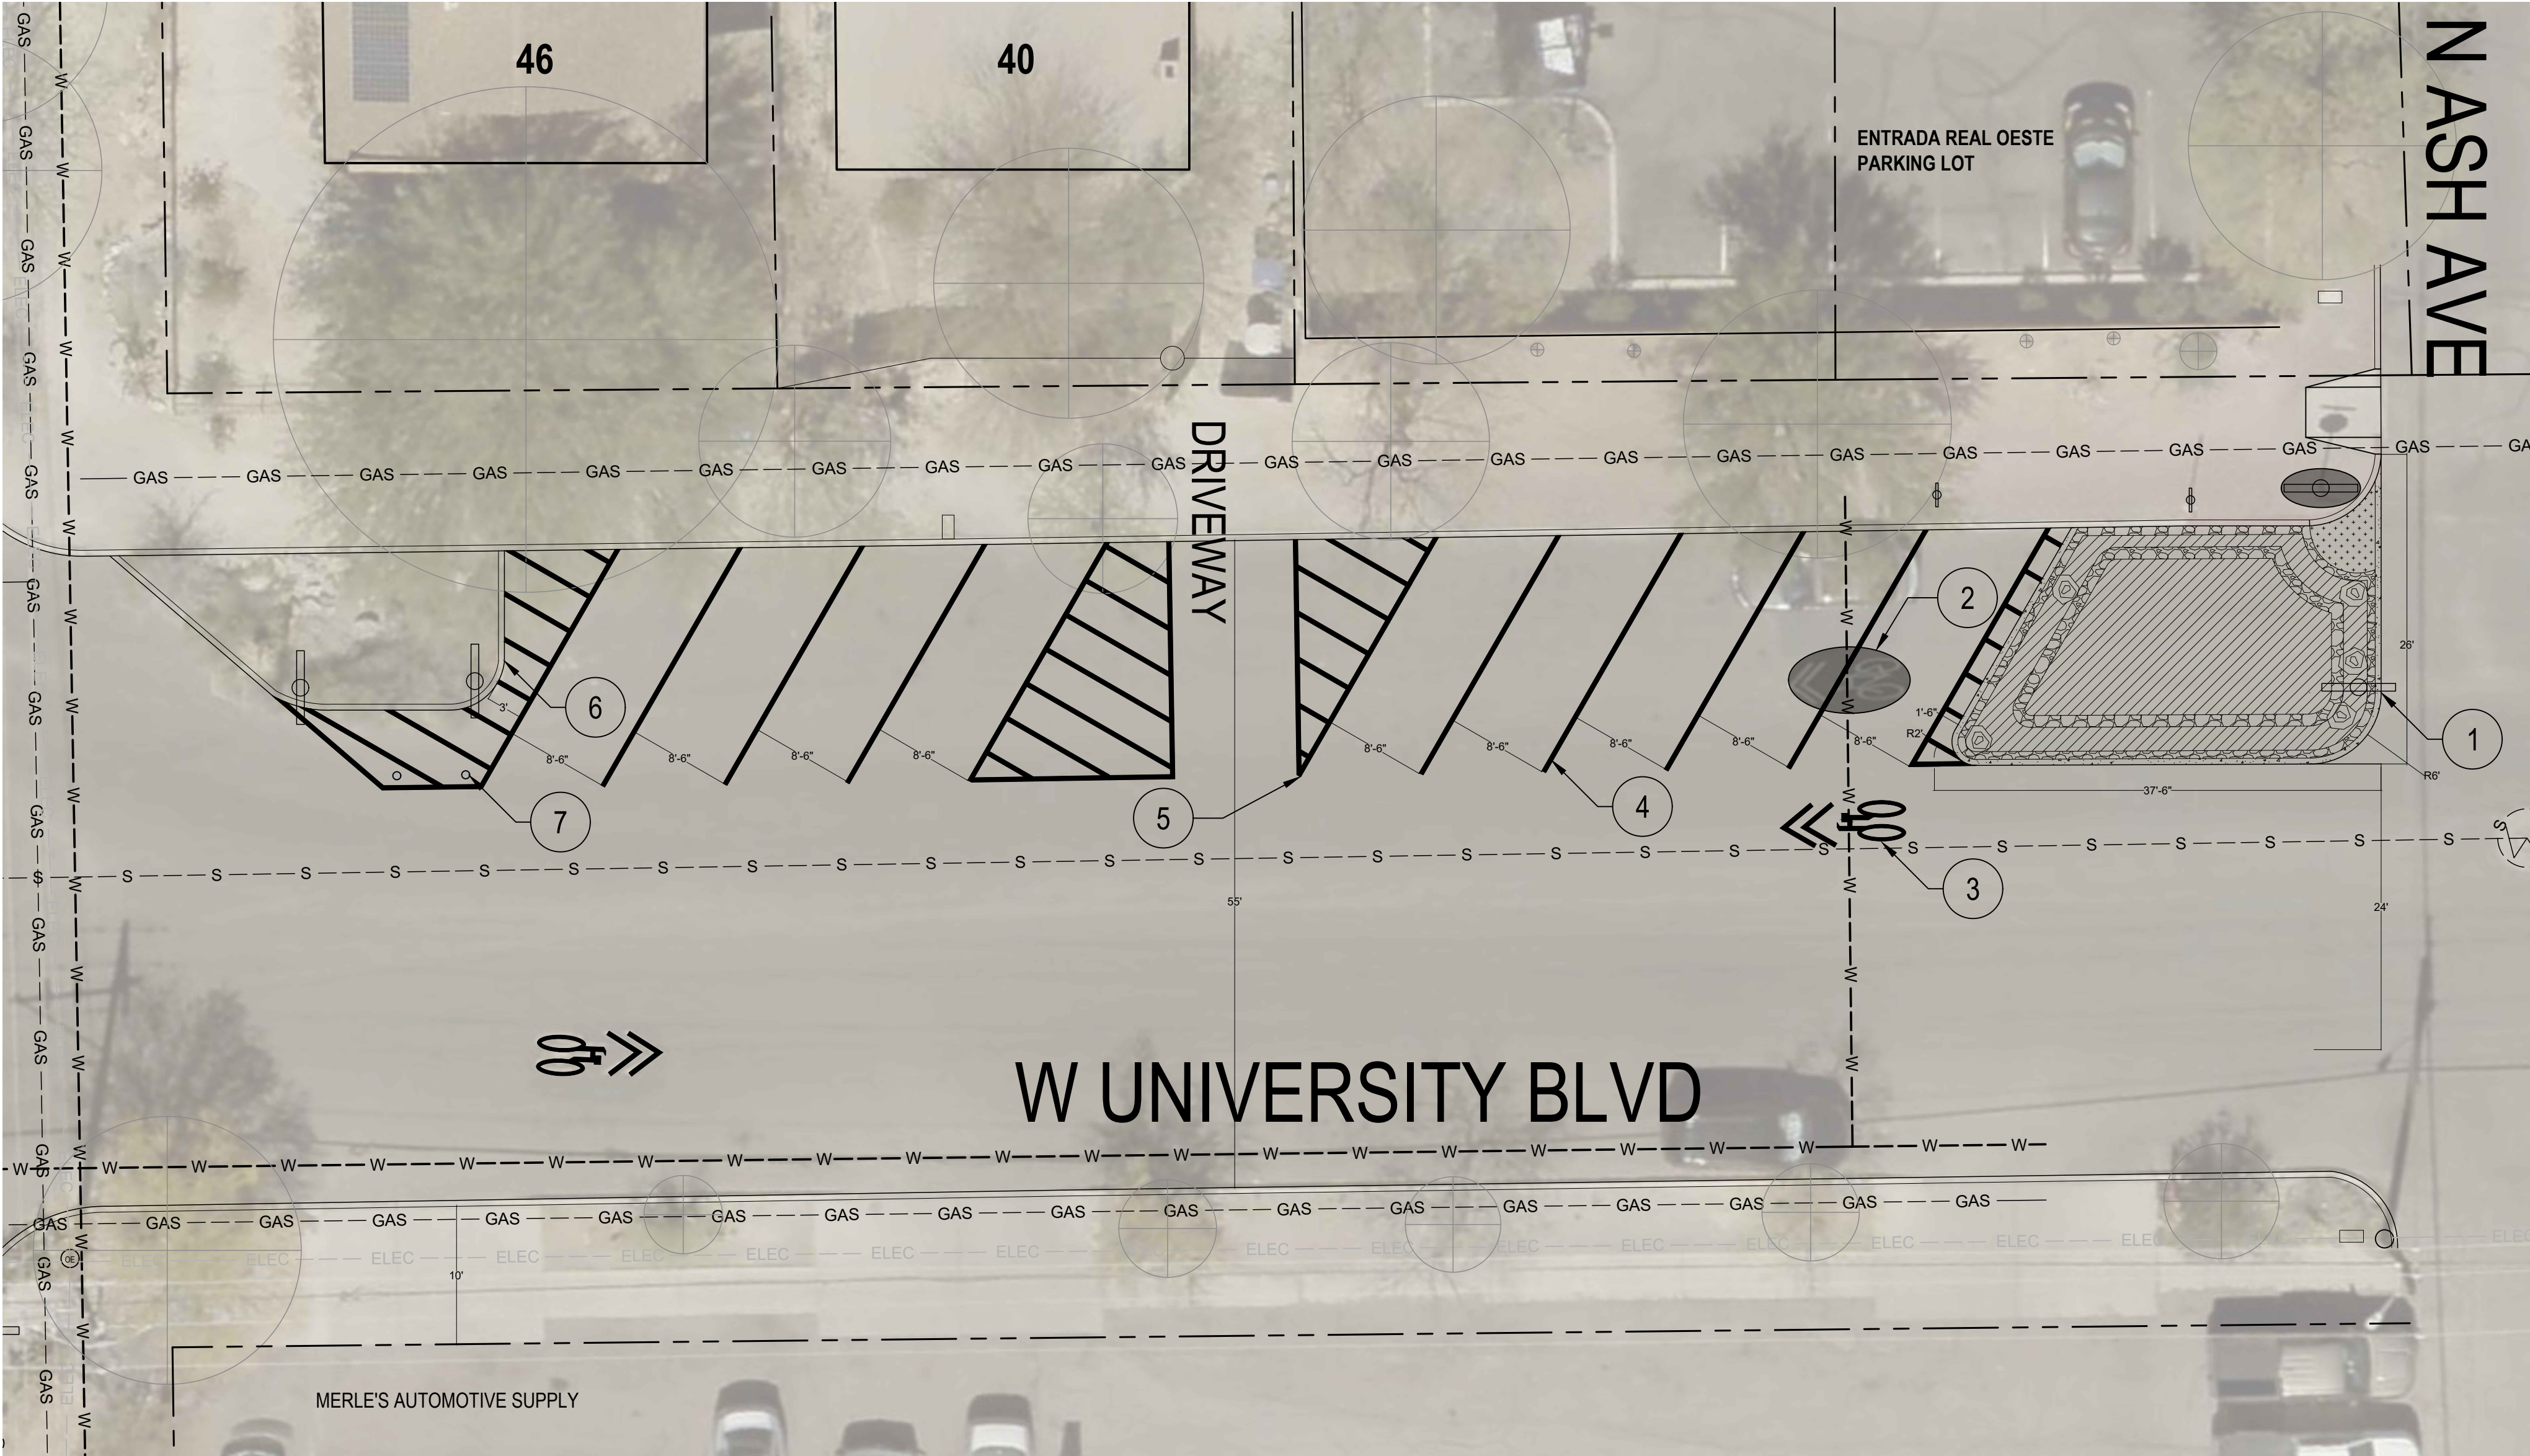


KEYNOTES

KEYNOTE RANGE	DESCRIPTION
1	NEW CHICANE WITH RELOCATED STOP SIGN - SEE DETAIL SHEET
2	EXISTING BIKE LANE SYMBOL TO BE REMOVED
3	PROPOSED LOCATION FOR NEW BIKE LANE SYMBOL
4	PROPOSED BACK-IN PARKING STRIPES
5	PROPOSED NO-PARKING STRIPING TYP.
6	EXISTING CHICANE
7	K71 FLEXIBLE DELINEATOR POST TYP.

HARDSCAPE SCHEDULE

SYMBOL	ITEM	QTY	DESCRIPTION	NOTES/DETAIL
	NEW CONCRETE CURB AROUND CHICANE	40 SF	RAISED 6" CURB ALONG, AND NEAR, DRIVING LANE WITH A 4:1 SLOPED END AT TRANSITION TO FLUSH CURB IN WATER FLOW AREA	SEE CHICANE DETAIL DETAIL SHEET
	MULCH IN PLANTING SHELF AND BASIN BOTTOM	369 SF	2" THICK ORGANIC AND LOCAL MULCH	SEE CHICANE DETAIL DETAIL SHEET
	SEDIMENT TRAP	24 SF	MINIMUM 2" DROP FROM HEADER AND SPILLWAY	SEE CHICANE DETAIL DETAIL SHEET
	RIP RAP	134 SF	ONE ROCK THICK. MINIMUM ROCK SIZE 8" DIAMETER. CATALINA GRANITE ROCK AND/OR URBANITE (SALVAGED PIECES OF CONCRETE)	SEE CHICANE DETAIL DETAIL SHEET
	BOULDERS	5	2'-3' CATALINA GRANITE BOULDERS	SEE CHICANE DETAIL DETAIL SHEET

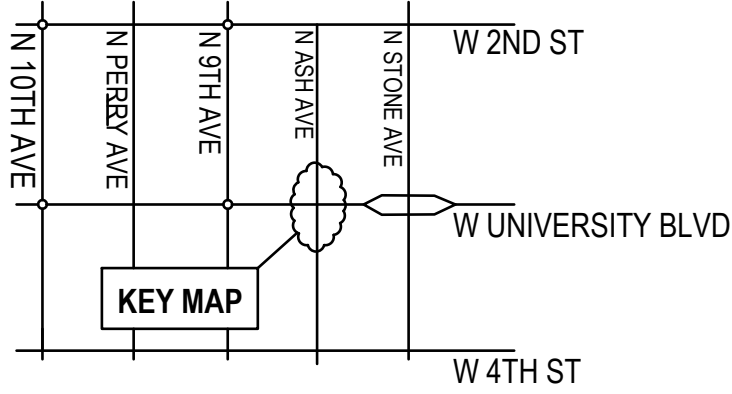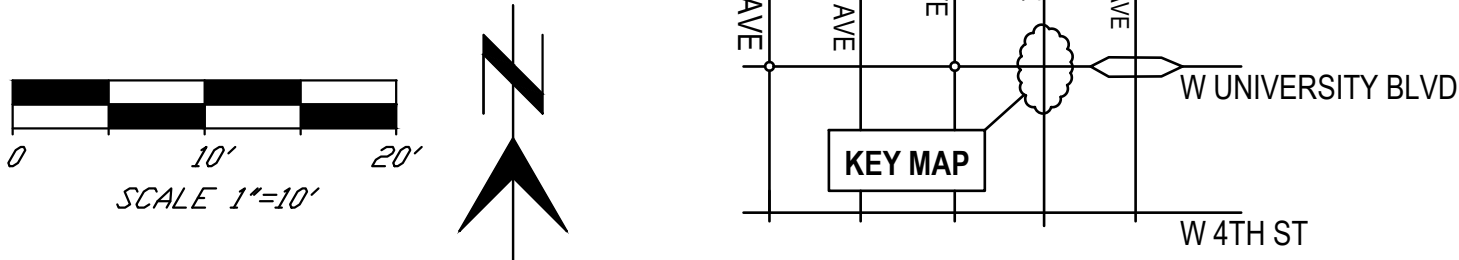

DESIGNED BY B. LANCASTER

NO.	DATE	REVISION	BY	CHKD.	APPR.

DEPARTMENT OF TRANSPORTATION AND MOBILITY/ENGINEERING DIVISION

HARDSCAPE SHEET - W UNIVERSITY BLVD AND ASH AVE CHICANE




DRWN. BY O. R. PONCE
JAN 20

CHKD. BY
JAN 20

APPR. BY
JAN 20

SCALE: 1" = 10'

PLAN NO.


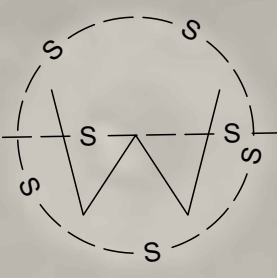


4

OF


5



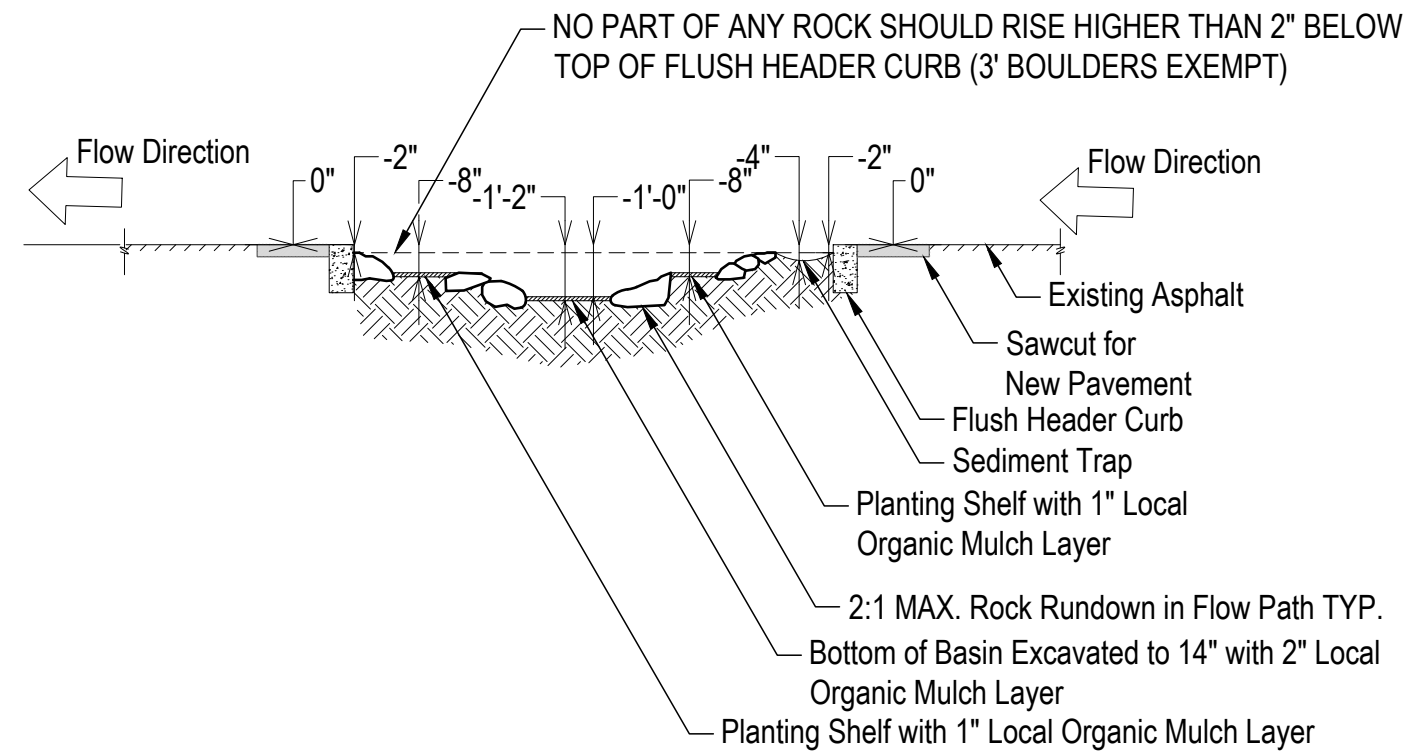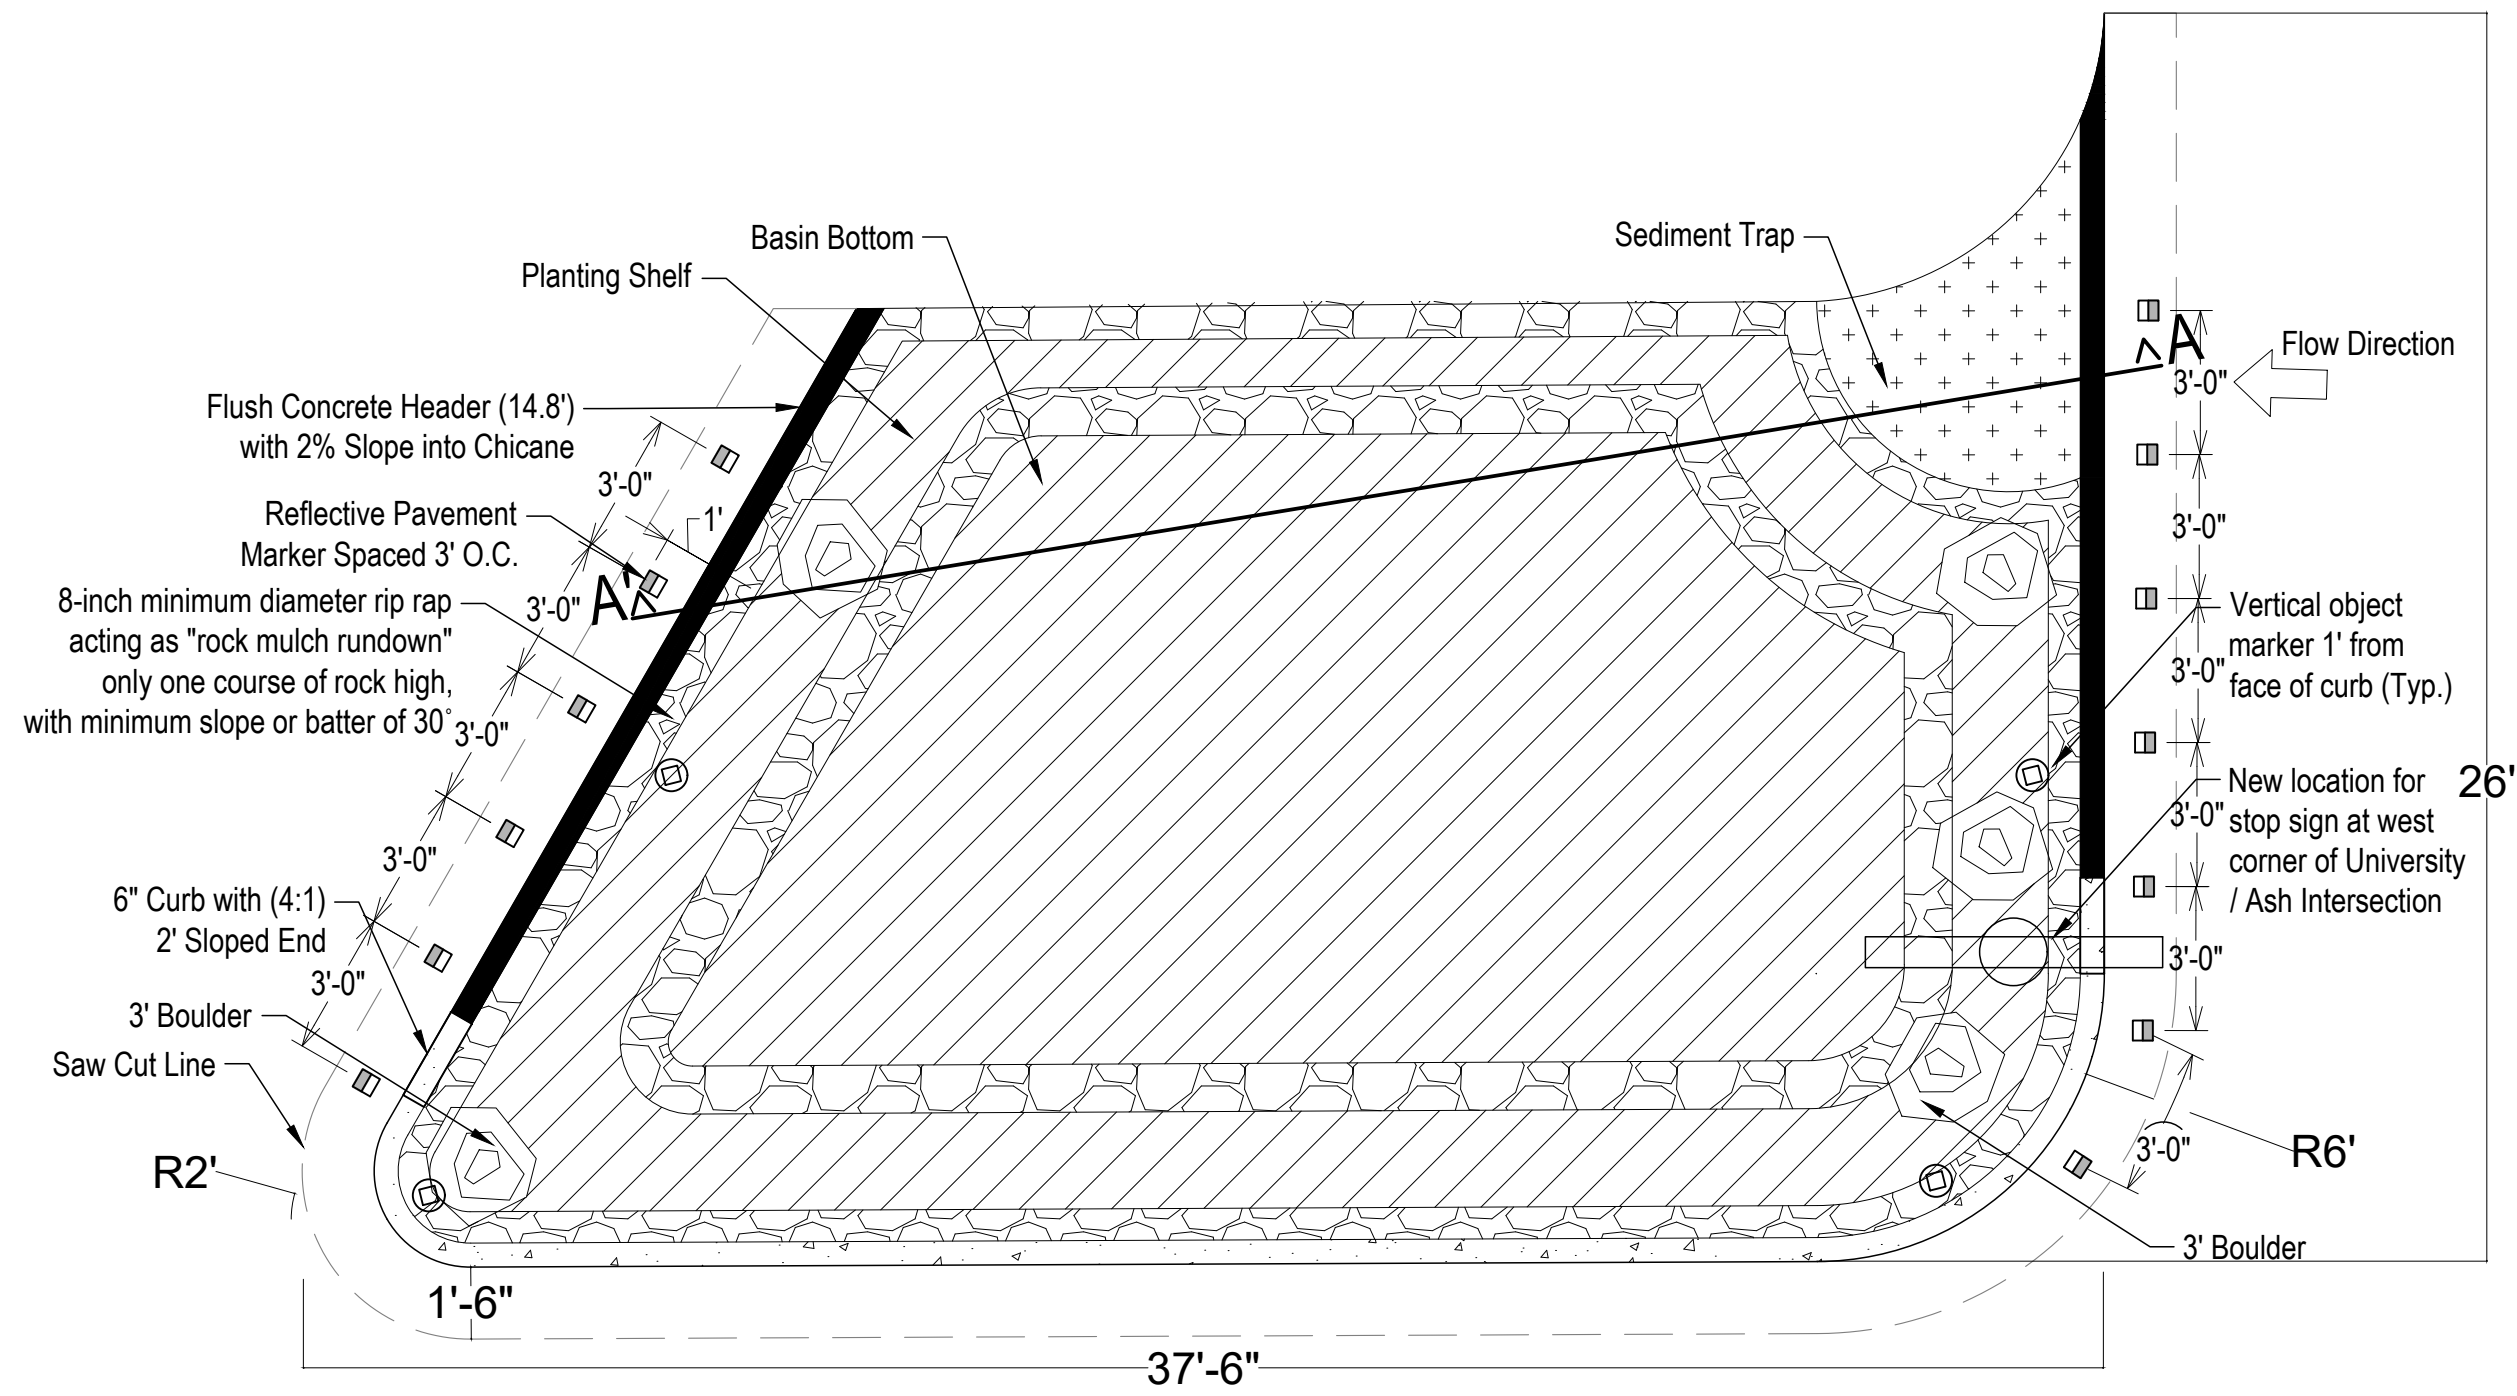


1 WATER HARVESTING CHICANE LOCATION 1

Scale: 1/4" = 1'

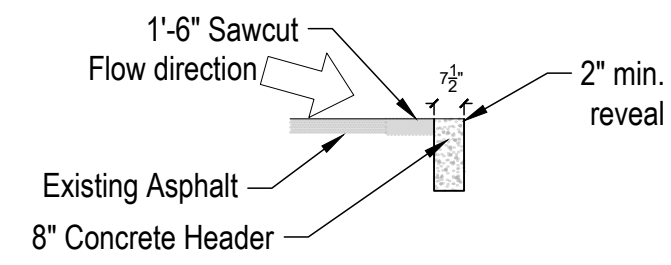


2 HEADER CURB PAG STD. DTL. 213

Scale: 1/4" = 1'

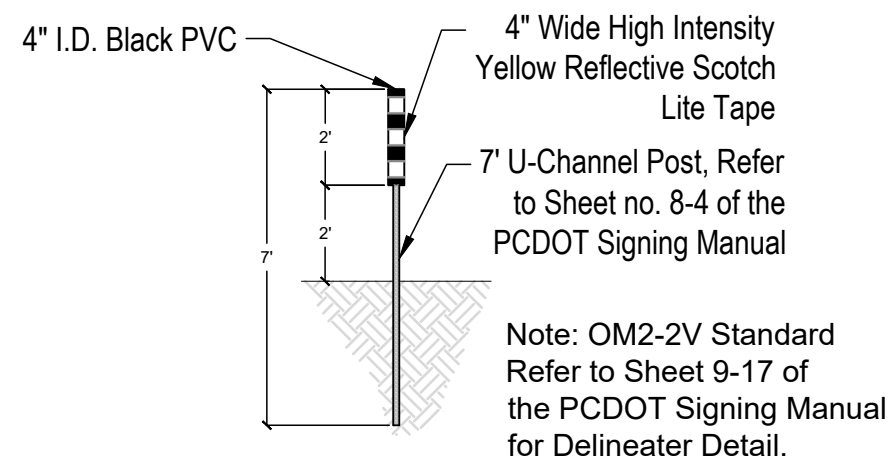



3 VERTICAL OBJECT MARKER

Scale: 1/4" = 1'

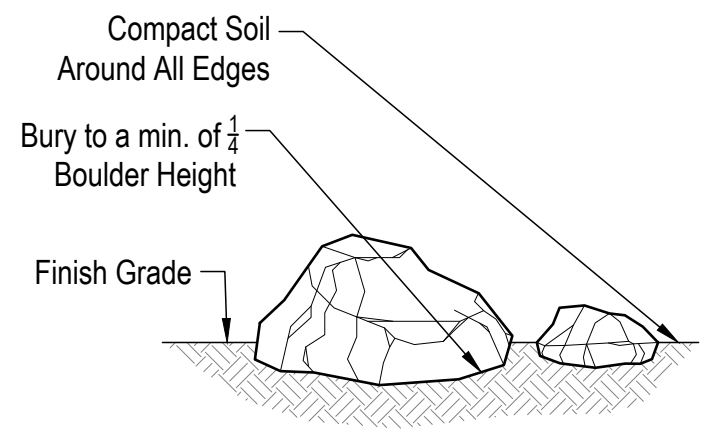

4 BOULDER

Scale: 1/4" = 1'

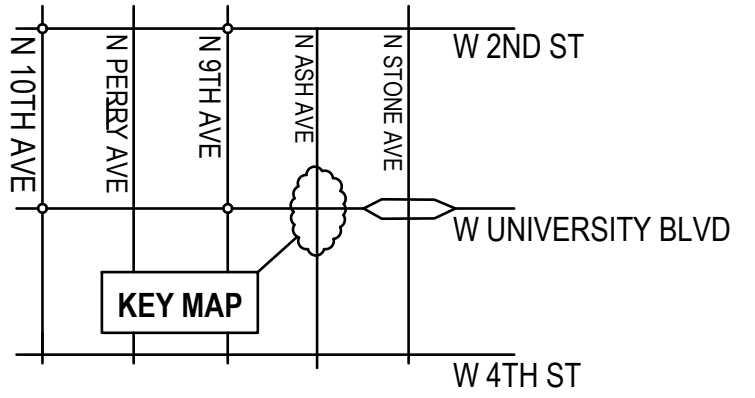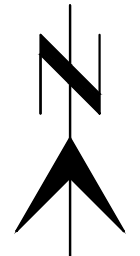

NO.	DATE	REVISION	BY	CHKD.	APPR.

DESIGNED BY B. LANCASTER

DEPARTMENT OF TRANSPORTATION AND MOBILITY/ENGINEERING DIVISION

DETAIL SHEET - W UNIVERSITY BLVD AND ASH AVE CHICANE



DRWN. BY O. R. PONCE
JAN 20

CHKD. BY
JAN 20

APPR. BY
JAN 20

SCALE: 1/4" = 1'

PLAN NO.

5
OF
5